


GOTTEN LEAZE FARM CALBOURNE, ISLE OF WIGHT PO30 4JH

This plan is produced from the Ordnance Survey 1:2500 SERIES (1975) with the sanction of HM Stationary Offices. Licence ES 100016293.
Crown Copyright Reserved.

SCALE	1:2500
O.S Plans Reference	SZ 4284 & 4384
	SFB/GL

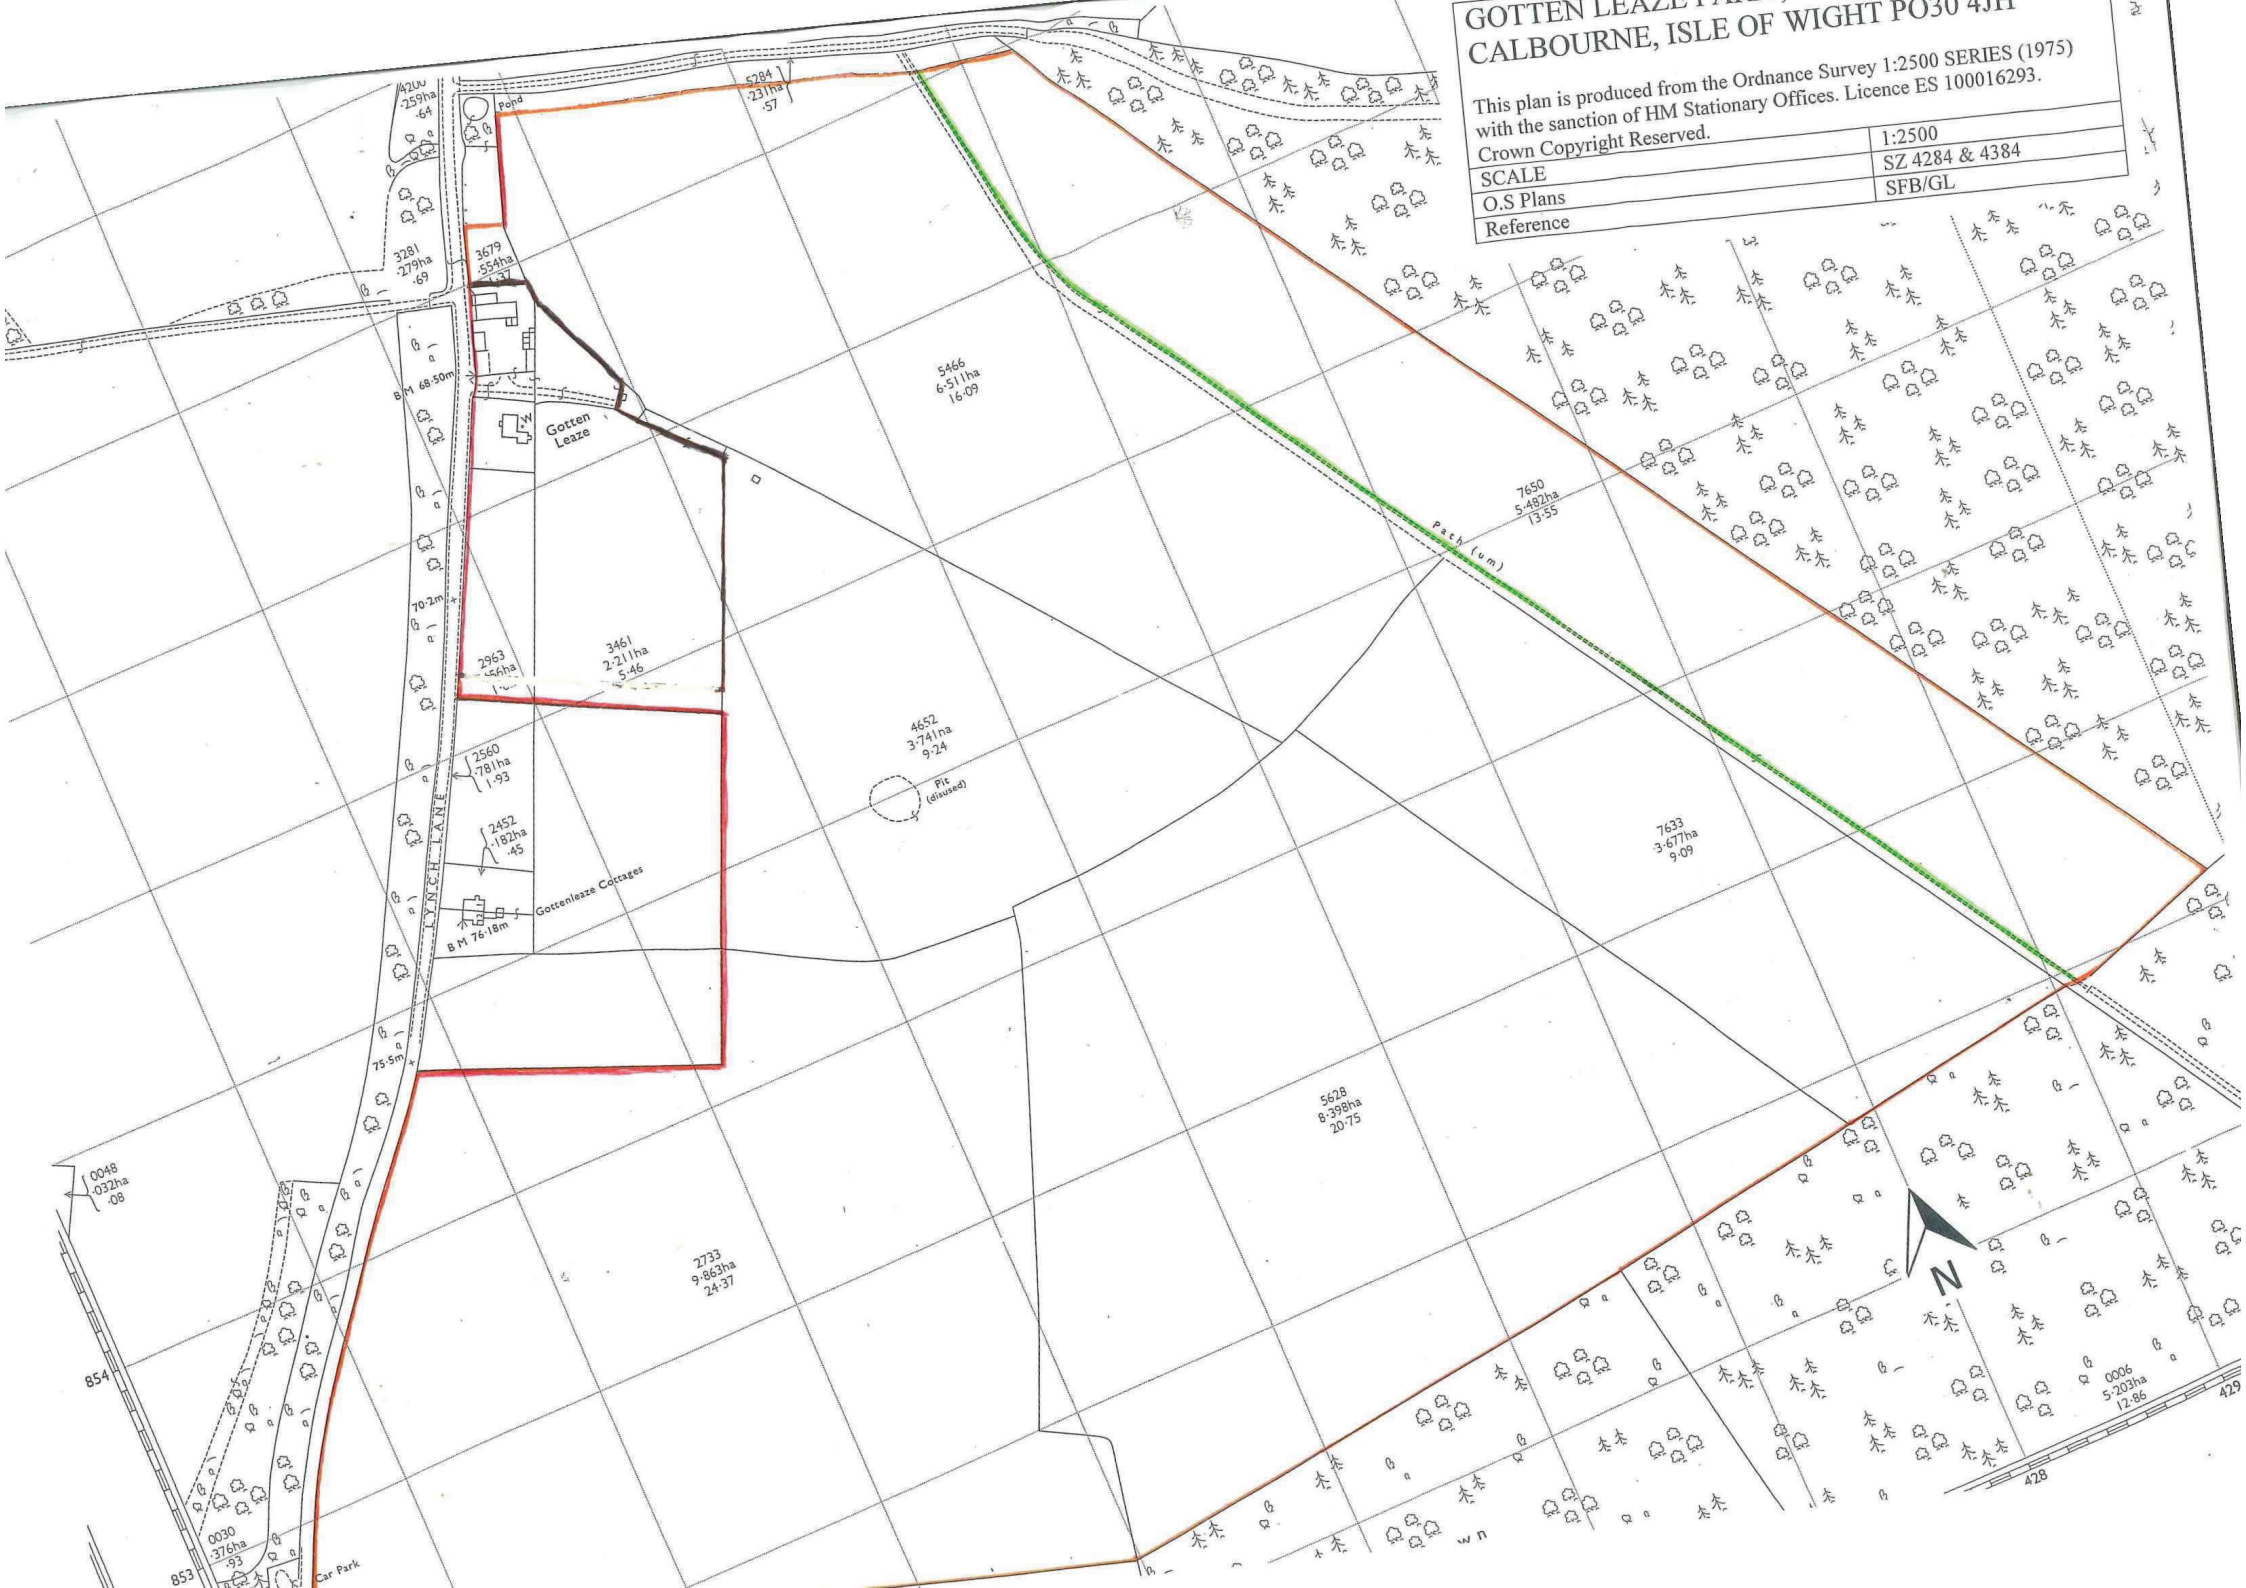

LYNCH LANE

Gotten Leaze

Gottenleaze Cottages

Car Park

0048
032ha
.08

854

853

0030
376ha
92

A200
259ha
64

3281
279ha
69

B.M. 68.50m

70.2m

B.M. 76.18m

75.5m

5284
231ha
57

5466
6.511ha
16.09

4652
3.741ha
9.24

Pit (disused)

2963
4.6ha
1.0

3461
2.211ha
5.46

2560
781ha
1.93

2452
182ha
.45

5628
8.398ha
20.75

2733
9.863ha
24.37

7650
5.482ha
13.55

Pact (um)

7633
3.677ha
9.09

N

0006
5.703ha
12.86

428

429