


**NOTES**

1. Background data supplied by Client (March 2021). Background updated from OS Data © Crown Copyright and database rights 2021 OS 100047474.
2. Grid shown is OSGB National Grid
3. Surveyed 10/05/21, 9/06/21 & 20/06/21
4. Depths in metres, reduced to local Chart Datum. Underlined figures are drying heights.

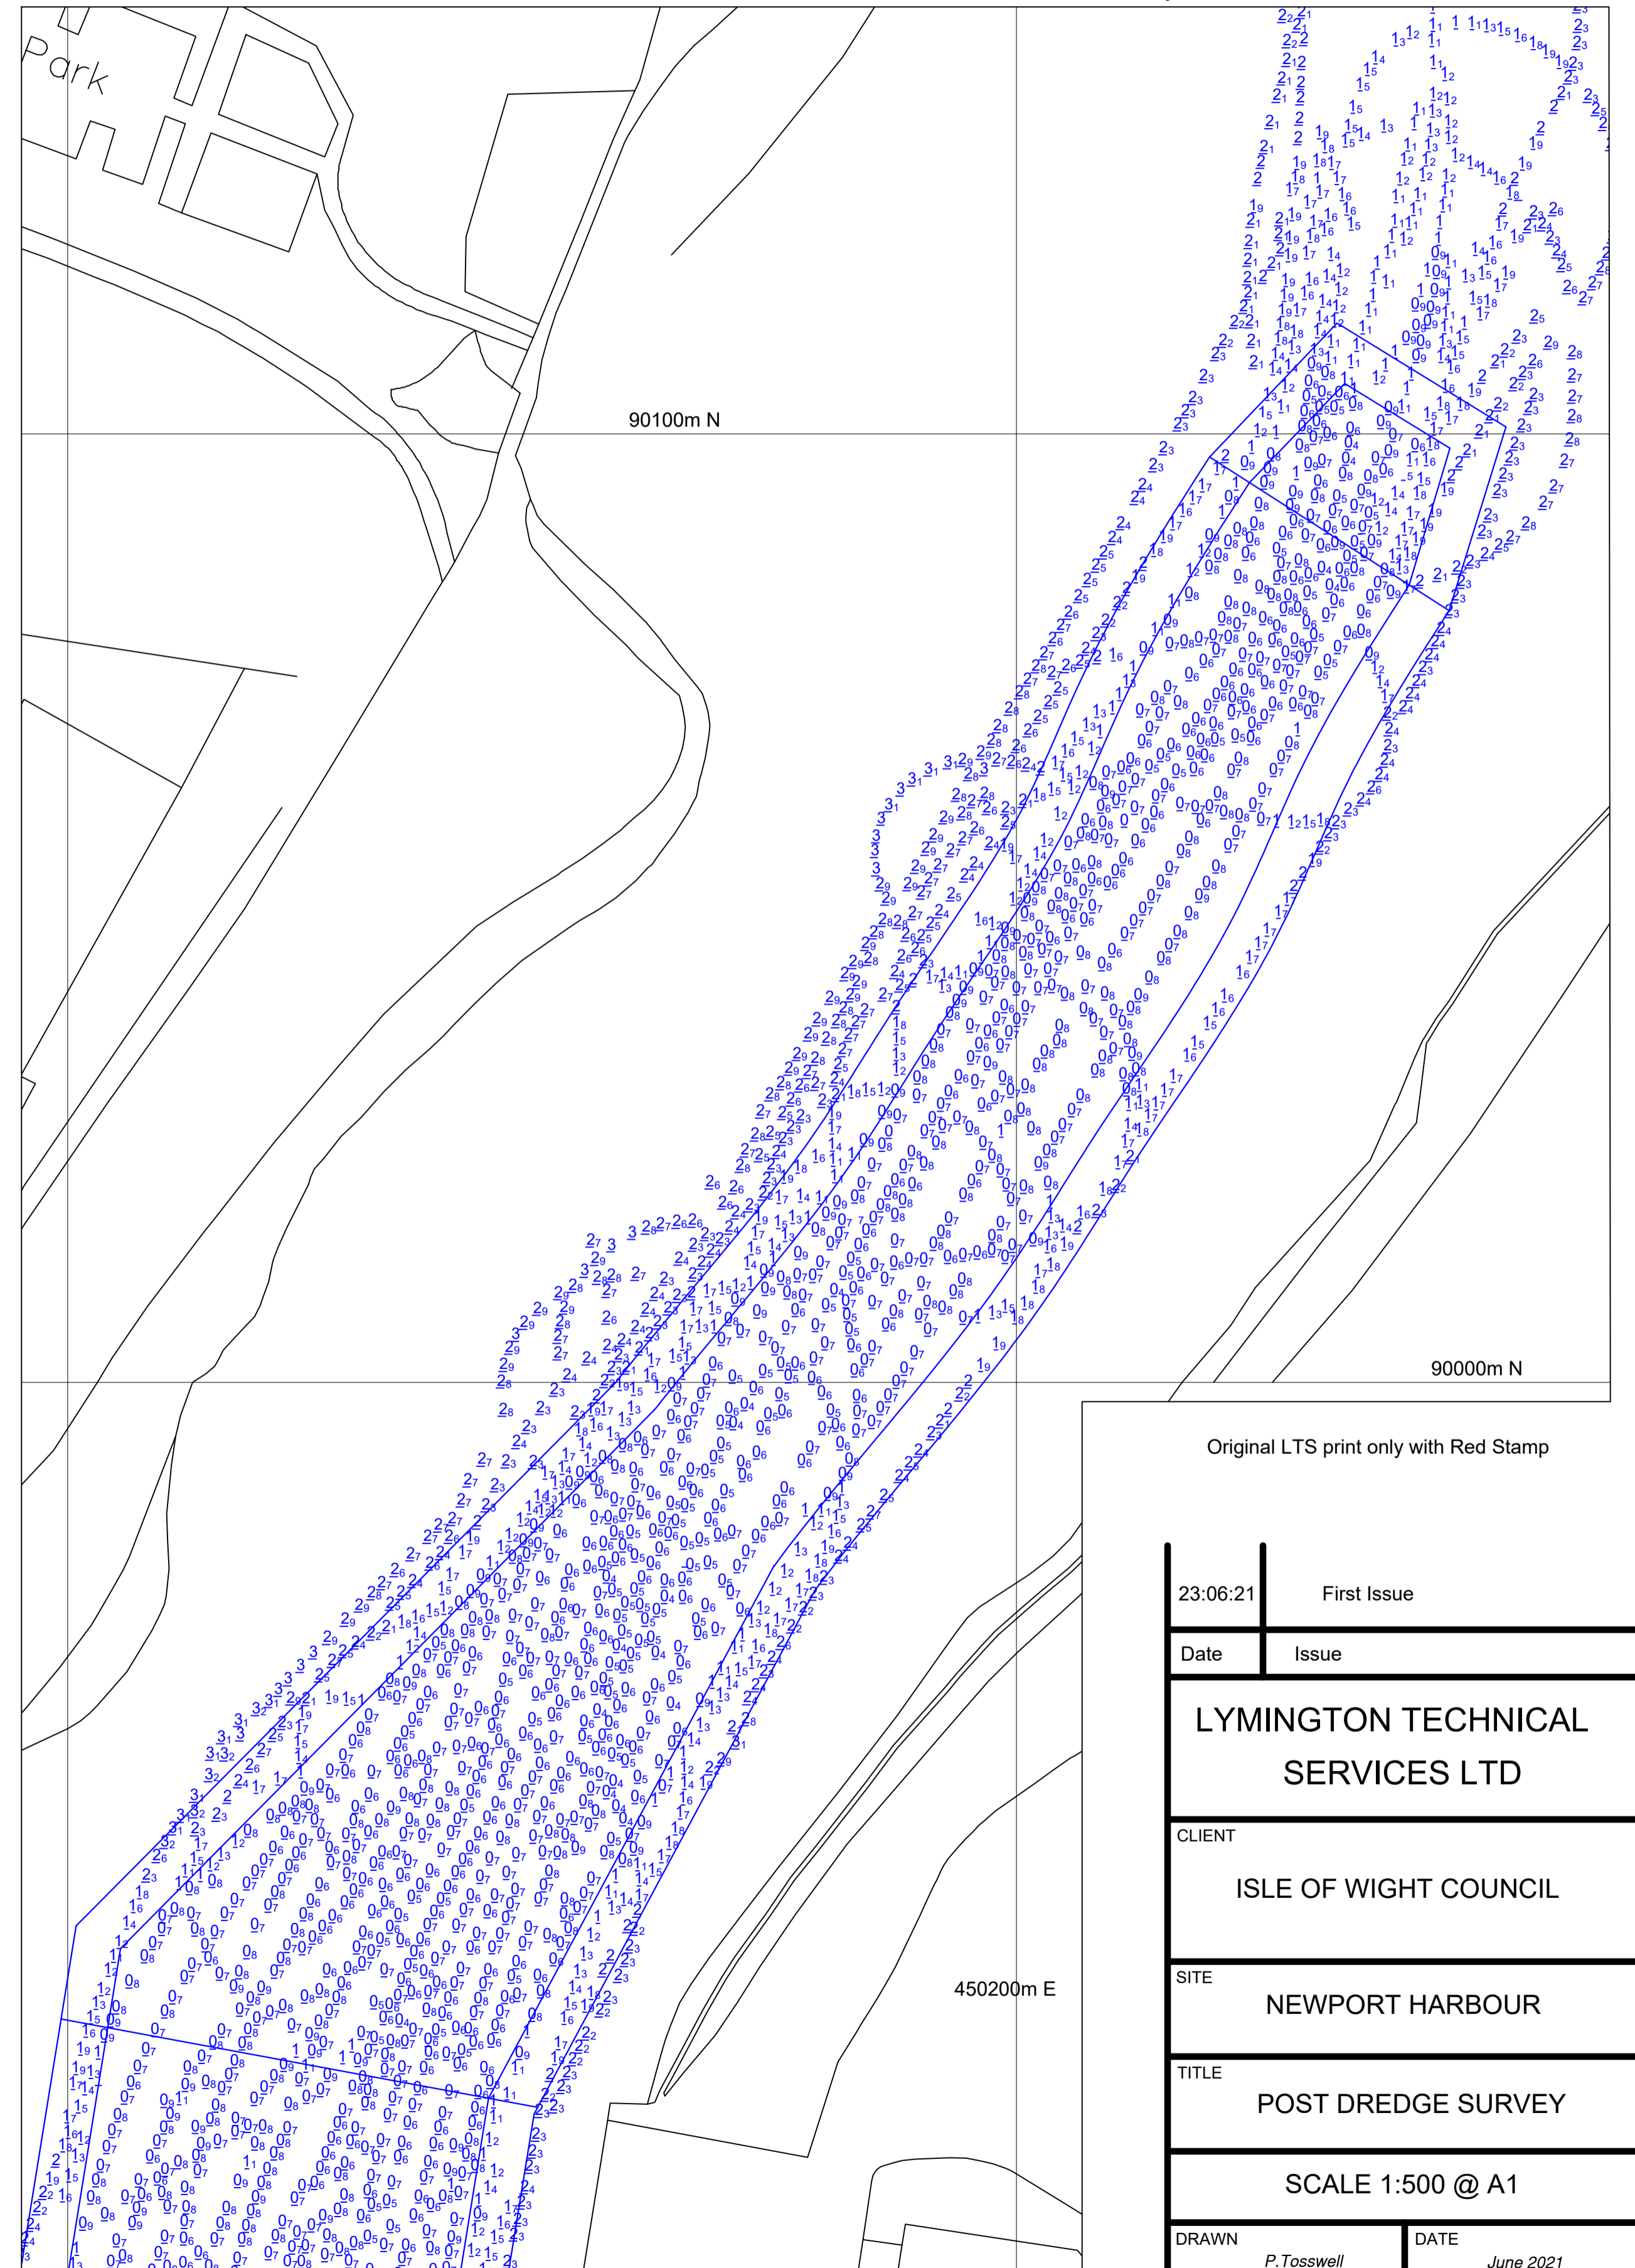

Original LTS print only with Red Stamp

23:06:21	First Issue
Date	Issue
<b>LYMINGTON TECHNICAL SERVICES LTD</b>	
CLIENT	
ISLE OF WIGHT COUNCIL	
SITE	
NEWPORT HARBOUR	
TITLE	
POST DREDGE SURVEY	
SCALE 1:500 @ A1	
DRAWN	DATE
P.Tosswell	June 2021
DRG No 10720/6	